

notes

DO NOT SCALE FROM DRAWINGS.
CONTRACTOR TO VERIFY ALL DIMENSIONS
AND CONDITIONS ON SITE BEFORE
PROCEEDING WITH THIS WORK.

CADDRAFT
ILLUSTRATORS

Tel: (109) 138-2233
Email: caddraft@fid.com

client

SHAUNA & DARRIN
AKERMAN

project

PROPOSED
BED & BREAKFAST
(FORMER ANGLIAN CHURCH)

CURRIS
NL.

MAIN FLOOR PLAN

drawn E.D.

scale 1:100

checked E.D.


drawing

date OCT '04

A1

project no. GEN-410

of 6 R A

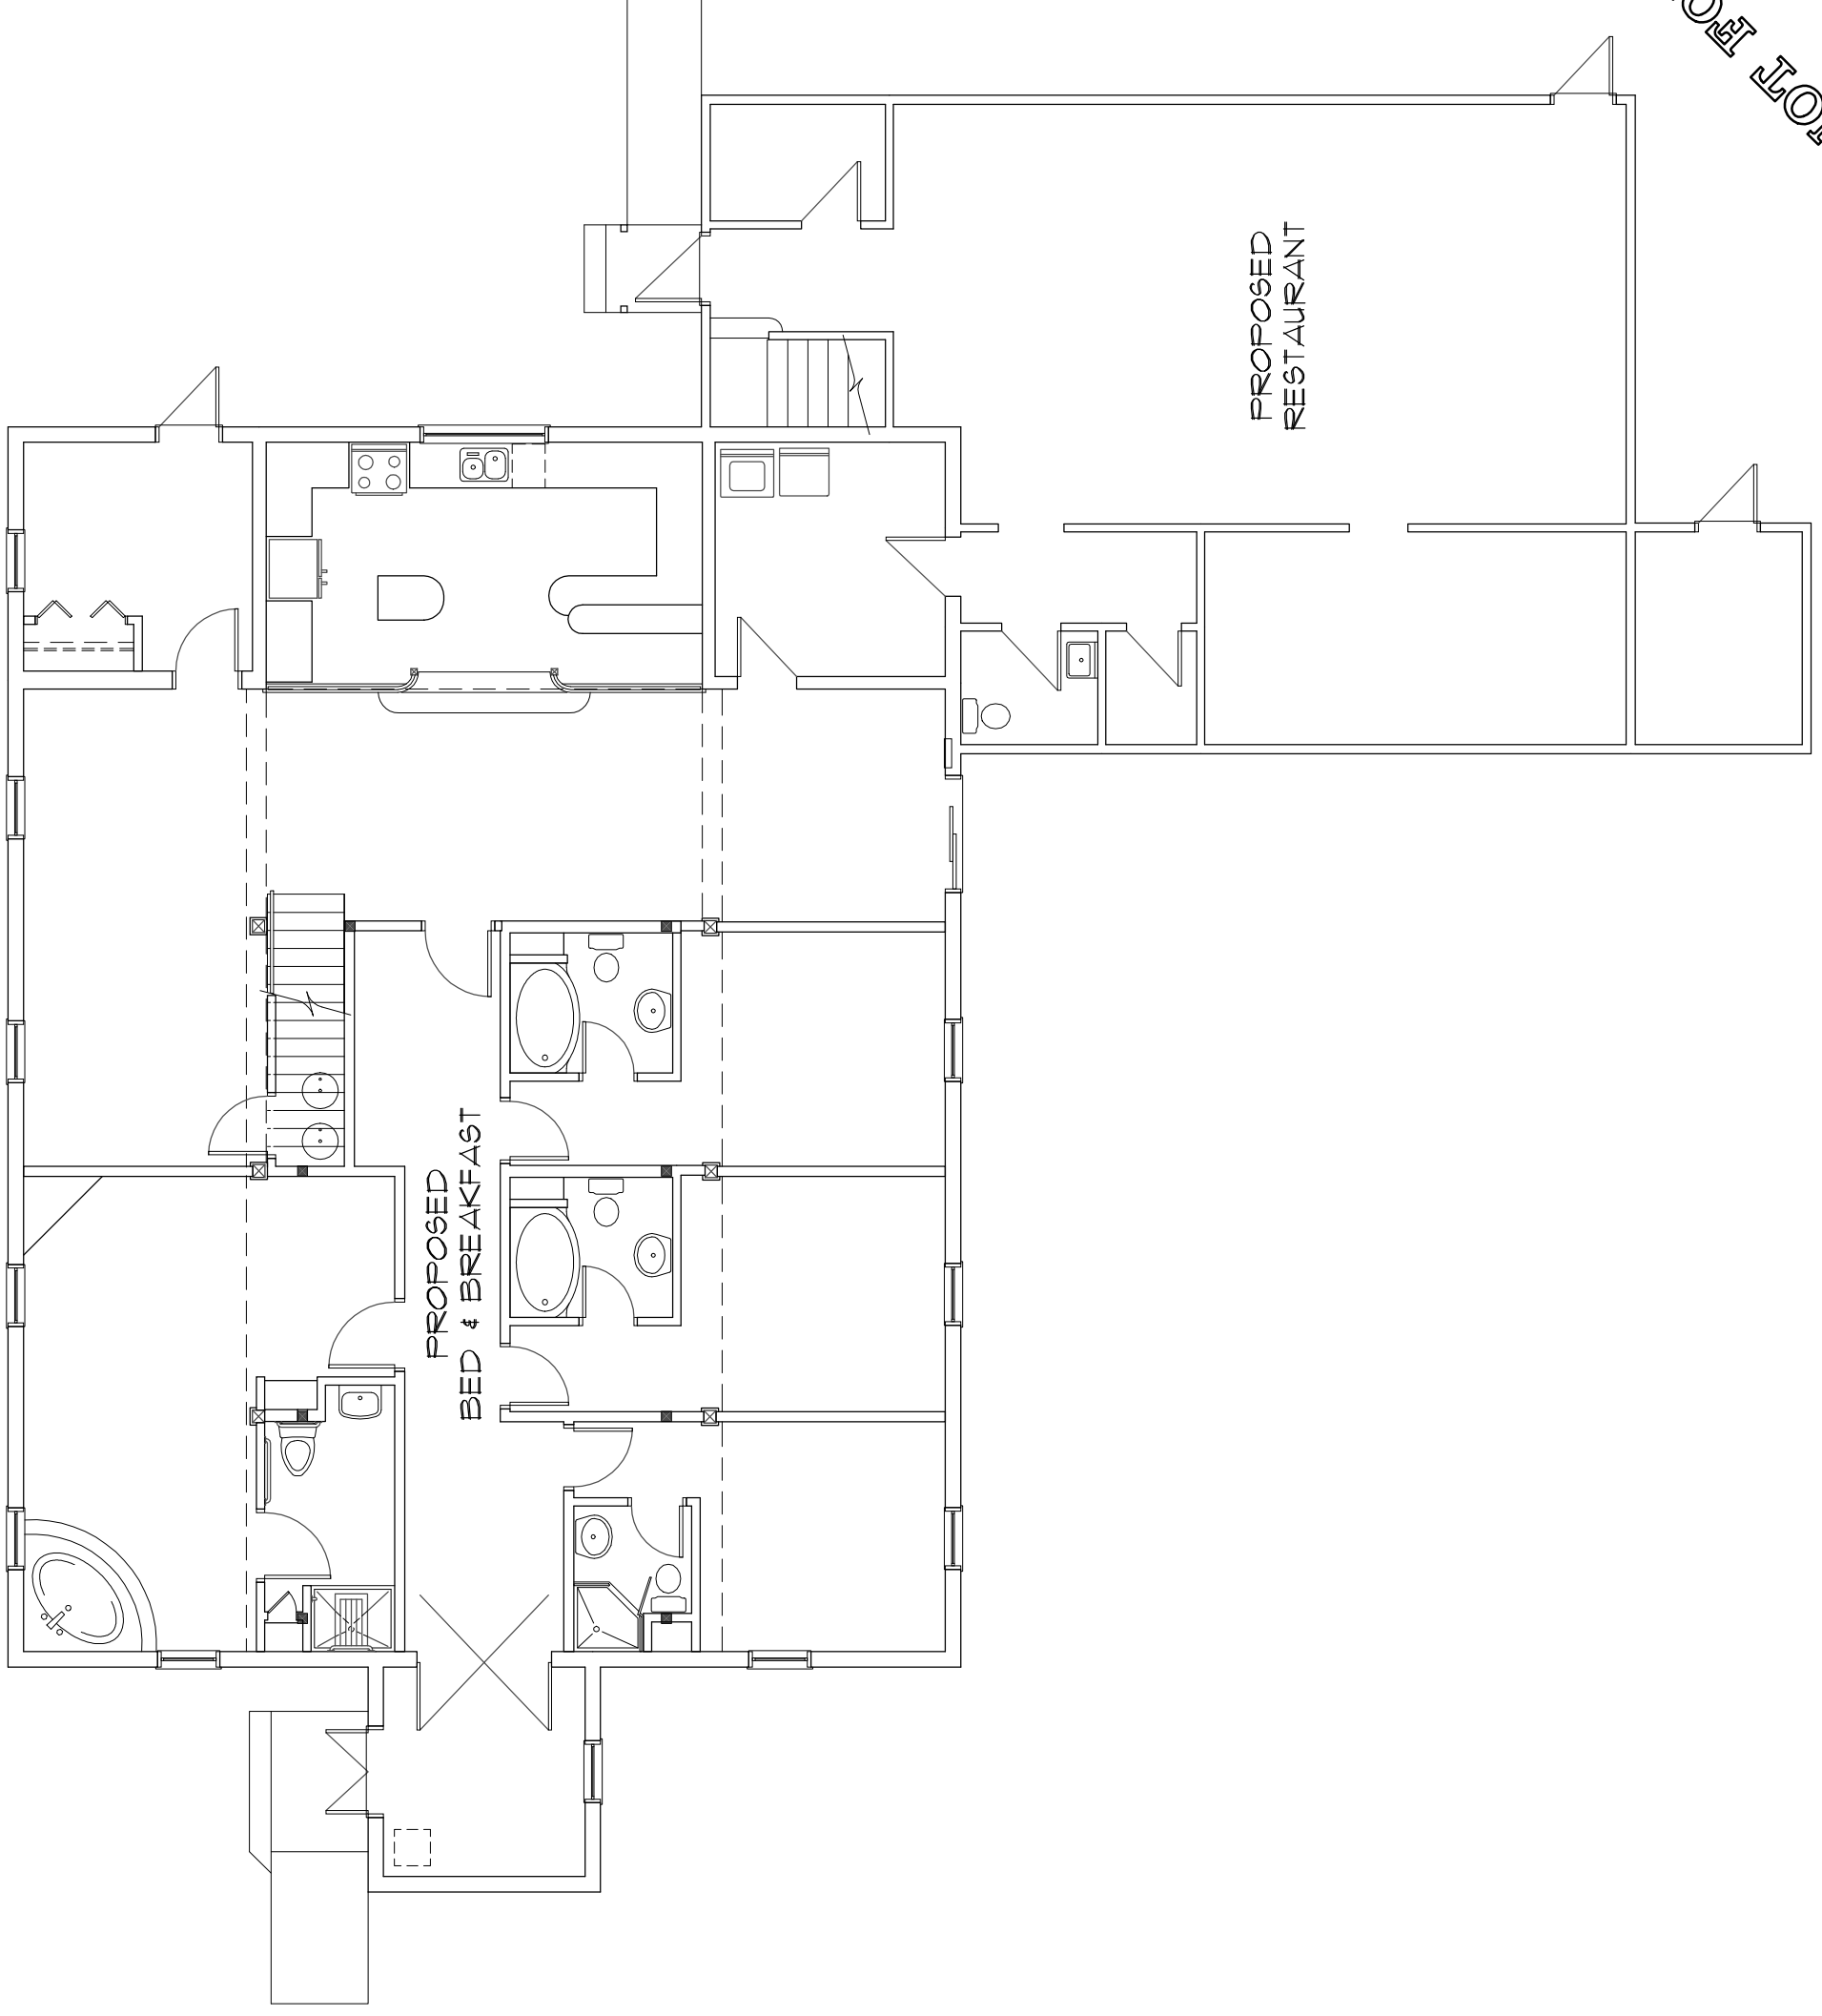

PROPOSED
RESTAURANT

PROPOSED
BED & BREAKFAST

NOT FOR CONSTRUCTION